
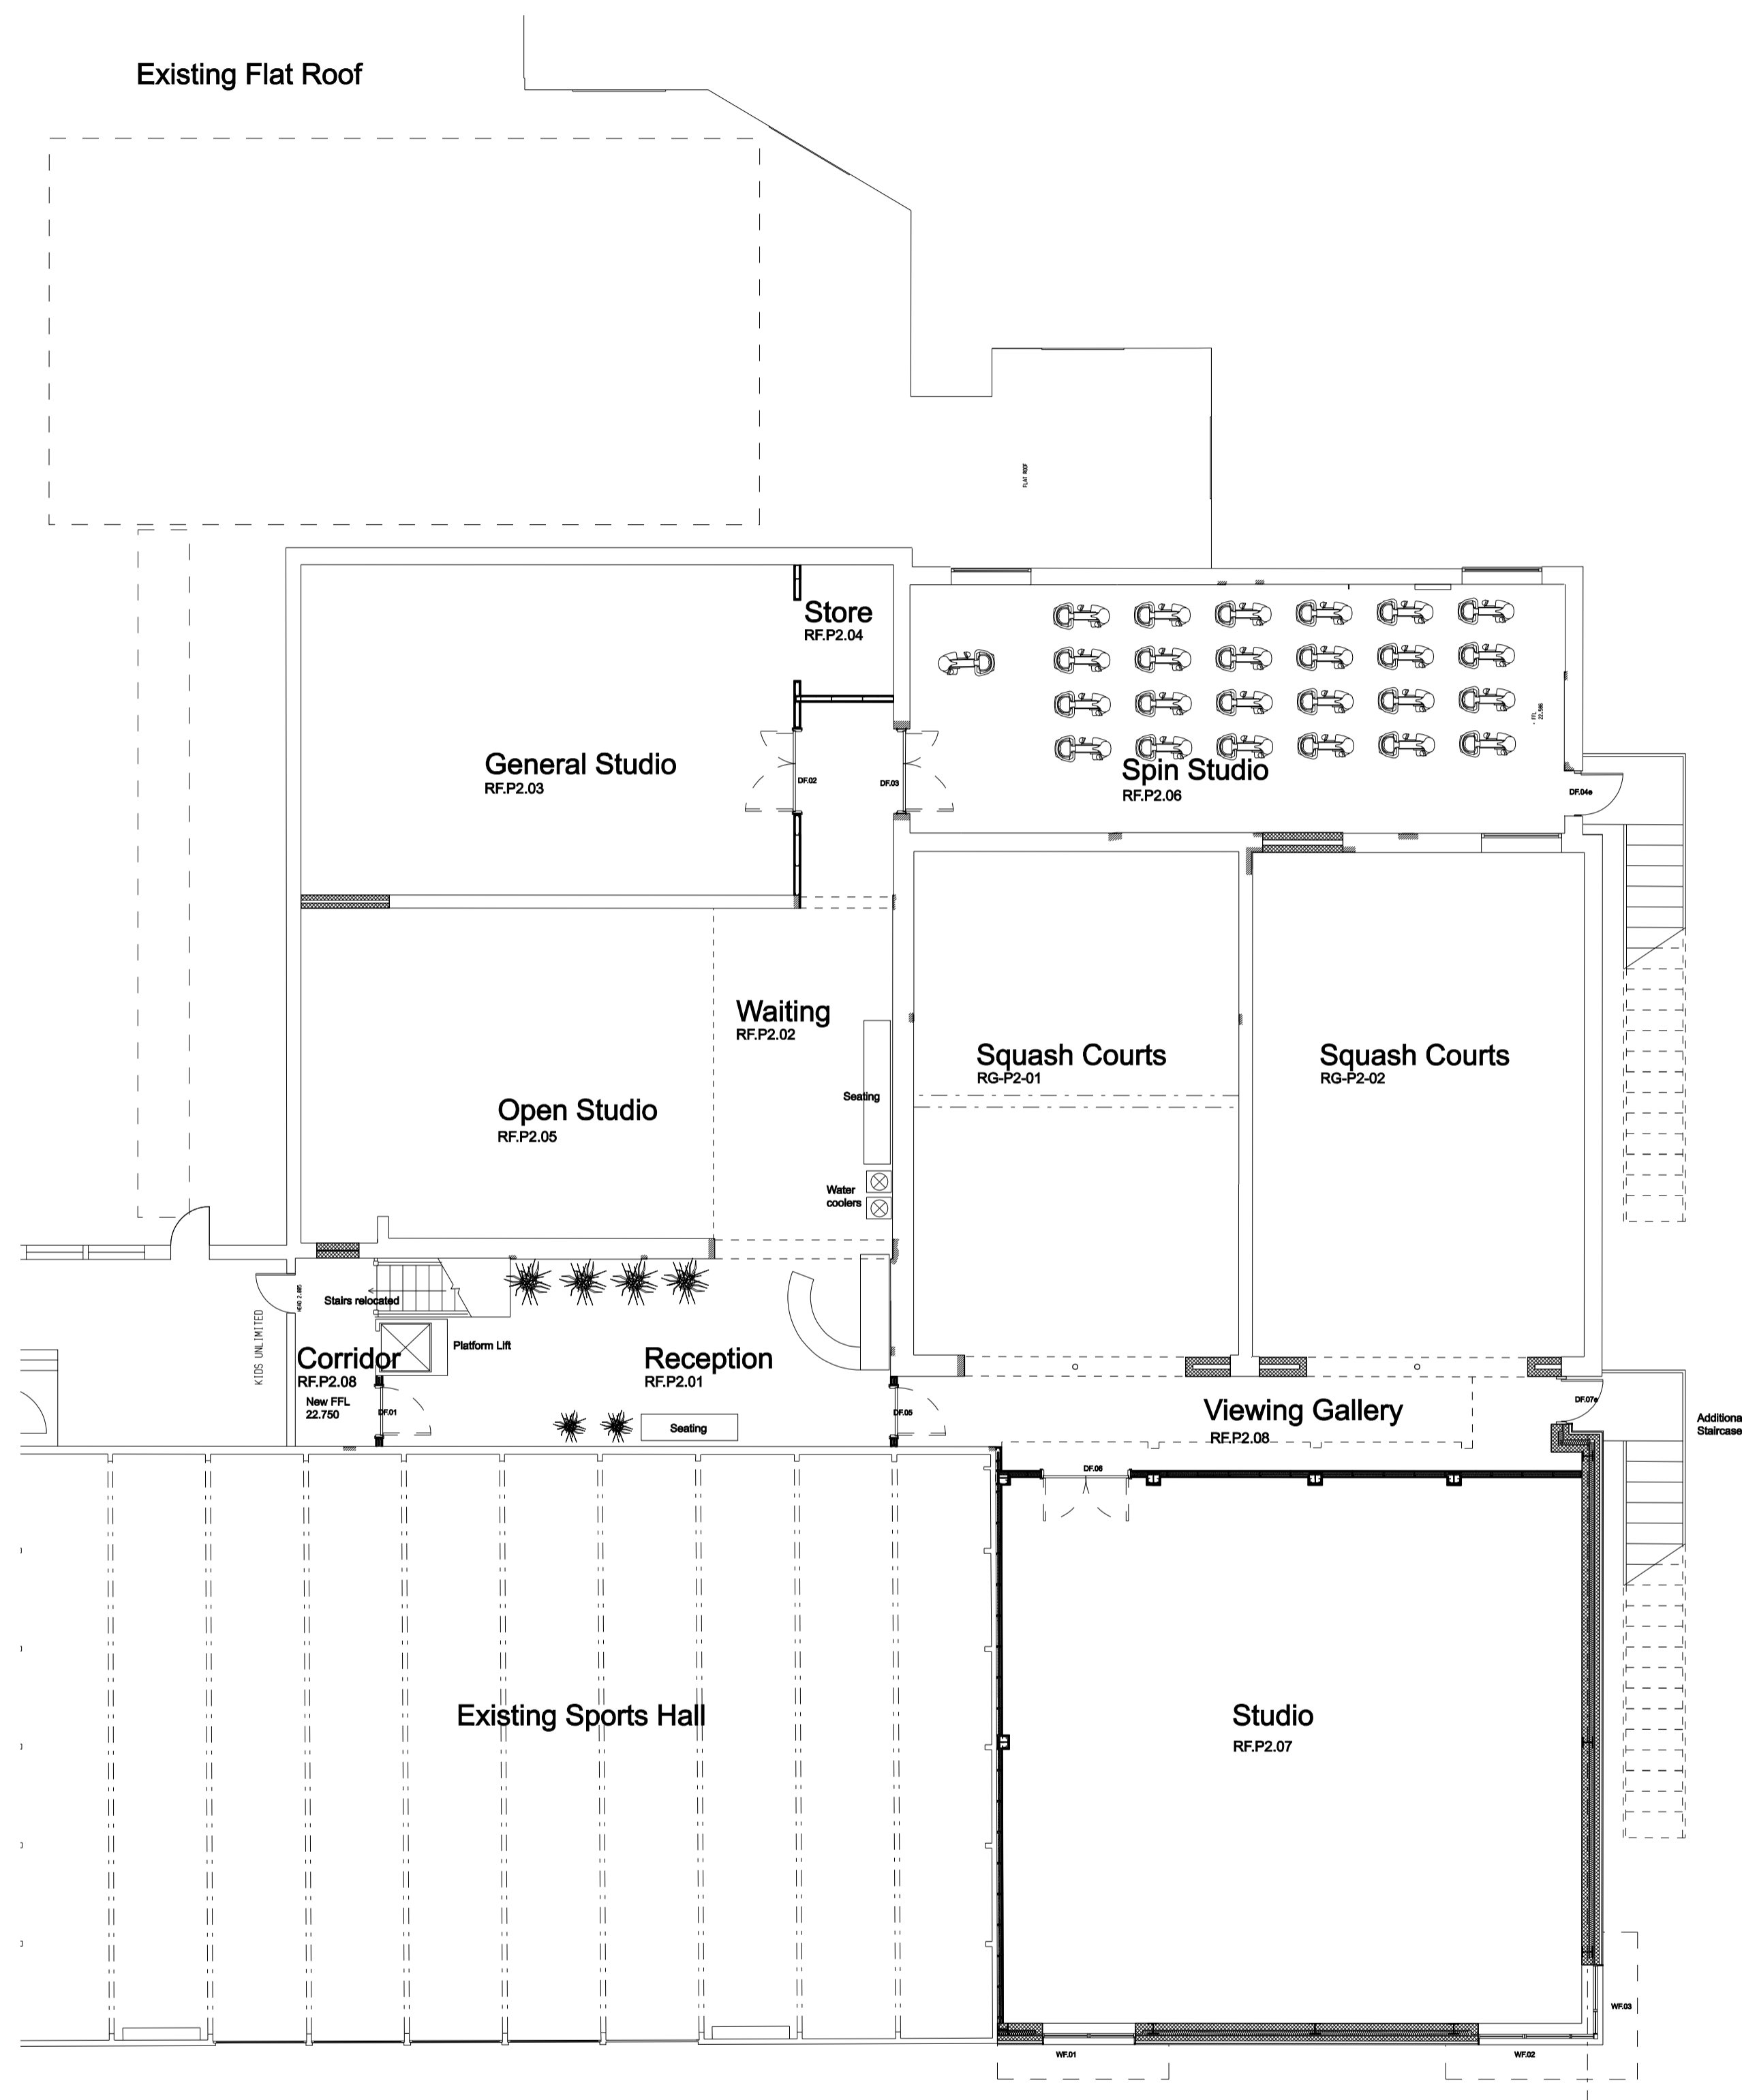


- No. Notes:
- All dimensions to be verified on site by GENERAL CONTRACTOR and any discrepancies to be brought to the attention of the Architect prior to commencing work or setting out or preparing shop drawings.
 - Drawings not to be scaled. Work to figured dimensions only.
 - ©copyright SAUNDERS BOSTON LIMITED. All rights reserved. This drawing remains the property of SAUNDERS BOSTON LIMITED at all times and may not be reproduced or copied in whole or in part without their prior written consent.
 - This drawing and related specifications are for use only in the stated location.
 - This drawing is to be read in conjunction with all other Consultants drawings and specifications. Drainage has not been surveyed and all pipe locations and and below ground drainage runs are indicative

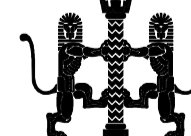

No.	Revision	Date	Initials
D	General Studio	24.08.00	AJT
C	Structure added. Spin Studio amended	22.08.00	AJT
B	Reception relocated. Open Studio added	25.06.00	AJT
A	Assessment area now a store & cardio theatre now the studio	23.04.00	EVH


 Chartered Architects
 Offley House
 33 Parkside
 Cambridge CB1 1JE
 Tel: (01223) 387753
 E-mail: office@saundersboston.co.uk

Saunders Boston

Client: **THE FRANK LEE CENTRE**

Job: **Frank Lee Centre**

Drawing: **Proposed First Floor Plan**

Scales: 1:100 @ A1	Date: 07/08
Number: 1027-P-02	Drawn: CFJ
	Revision: D